

ELABORARE P.U.Z. - CONSTRUIRE LOCUINTE SI FUNCTIUNI TURISTICE



LEGENDA :


- LIMITA ZONEI STUDIASTE
- LIMITA DE PROPR. TEREN CE A GENERAT P.U.Z. S= 8302 mp
- TERENURI DOMENIU PRIVAT - ARABIL
- TERENURI DOMENIU PRIVAT - DRUM

S.C. ARHIMAKER STUDIO S.R.L.		Beneficiar : PADURARU CORNELIA - MANUELA	Proiect nr.: U05 / 2023
Arh. Radu Nica	Arh. Alina M. Rutei	Titlu proiect : ELABORARE P.U.Z. - CONSTRUIRE LOCUINTE SI FUNCTIUNI TURISTICE	Faza : P.U.Z.
Arh. Alina M. Rutei	Arh. Alina M. Rutei	Titlu planseel : PLAN SITUATIE EXISTENTA	Nr. planseel : A. 03
Arh. Alina M. Rutei	Arh. Alina M. Rutei		
JOB/201/2023	Sc. 1/500	Data :	04/2023
Arh. Radu Nica	Arh. Alina M. Rutei		
Arh. Alina M. Rutei	Arh. Alina M. Rutei		



ELABORARE P.U.Z. - CONSTRUIRE LOCUINTE SI FUNCTIUNI TURISTICE

PLAN INCADRARE PUG Scara 1:5000

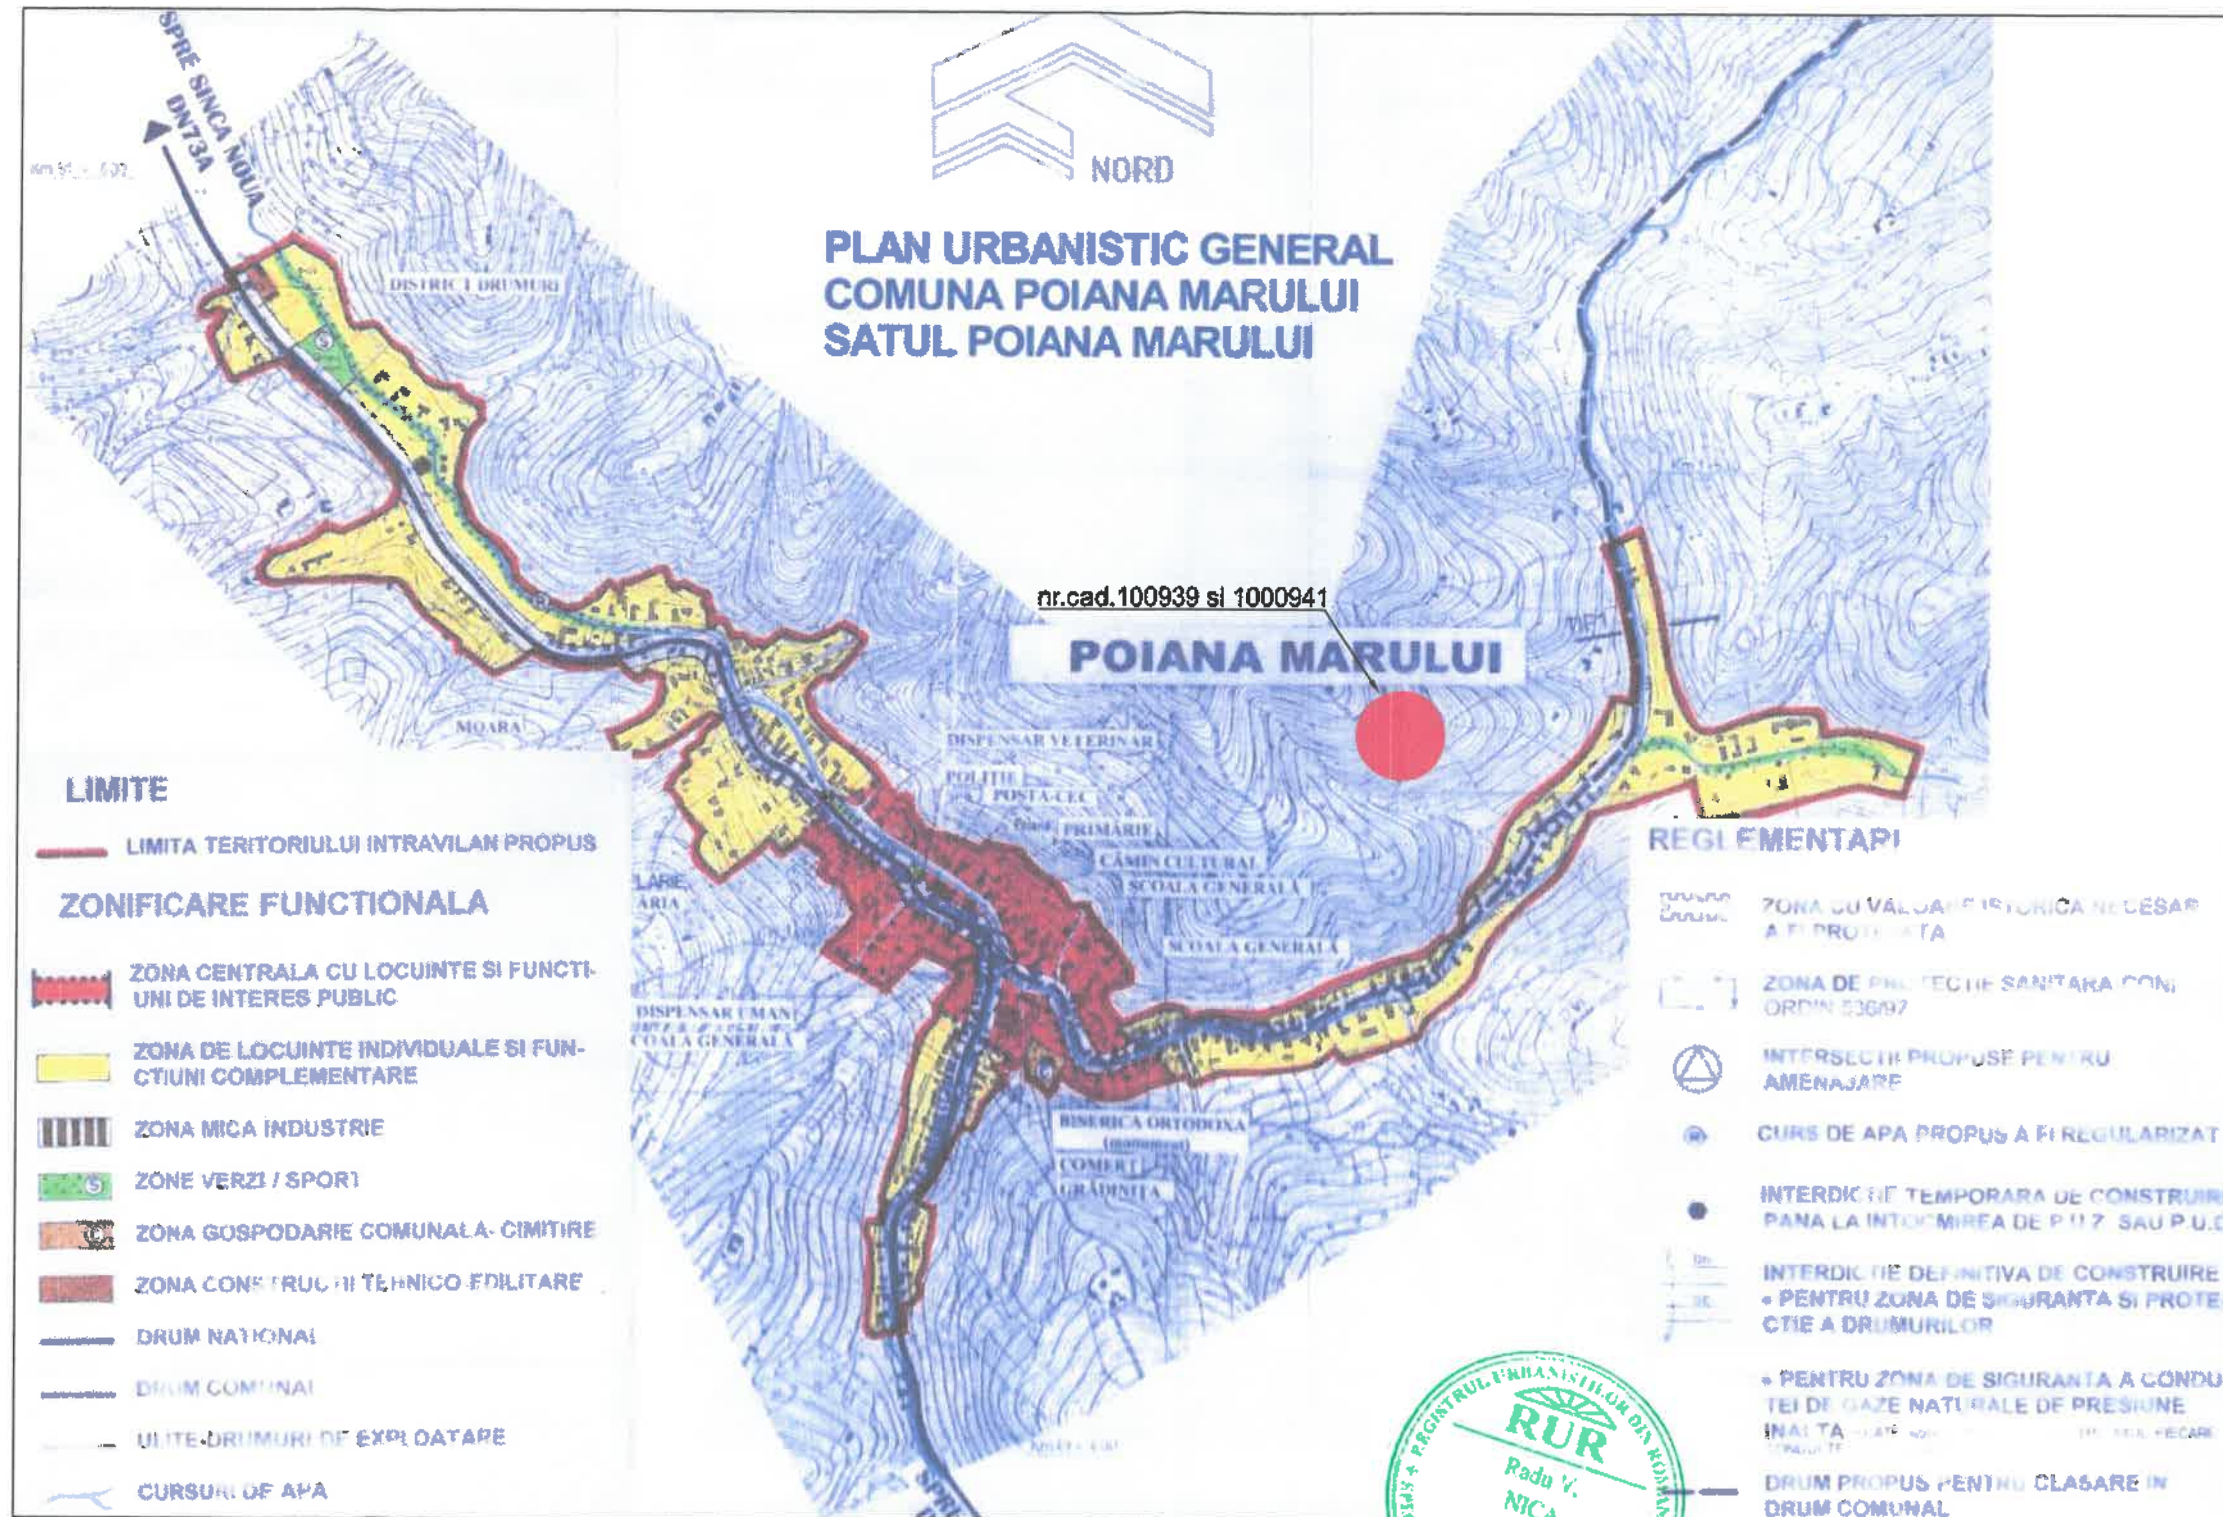

AMPLASAMENT STUDIAT



s.c. ARHIMAKER STUDIO S.R.L.		Beneficiar:	PADURARU CORNELIA MANUELA	Proiect nr.:	U05 / 2023
J08/201/2023		Titlu proiect:	ELABORARE P.U.Z. - CONSTRUIRE LOCUINTE SI FUNCTIUNI TURISTICE	Faza:	P.U.Z.
Sef proiect:	Arh. Radu Nica	Sc.	1/5000	Nr. planse:	A. 02
Proiectat:	Arh. Alina M. Rudei	Data:	04/2023	Titlu planse:	
Desenat:	Arh. Alina M. Rudei			PLAN INCADRARE PUG	

ELABORARE P.U.Z. - CONSTRUIRE LOCUINTE SI FUNCTIUNI TURISTICE

PLAN INCADRARE ZONA Scara 1:2000



 **AMPLASAMENT STUDIAT**



s.c. ARHIMAKER STUDIO S.R.L.		Beneficiar : PADURARU CORNELIA MANUELA	Proiect nr.: U05 / 2023
J08/201/2023		Titlu proiect : ELABORARE PUZ - CONTRUIRE LOCUINTE SI FUNCTIUNI TURISTICE	Faza : P.U.Z.
Sei proiect : Arh. Radu Nica	Sc. 1/2000	Titlu plansa : PLAN INCADRARE IN ZONA	Nr. plansa : A. 01
Proiectat : Arh. Alina M. Rudei	Date : 04/2023		
Desenat : Arh. Alina M. Rudei			